


SYLVESTER NTULI STREET (12M WIDE)

122 880MM BOUNDARY

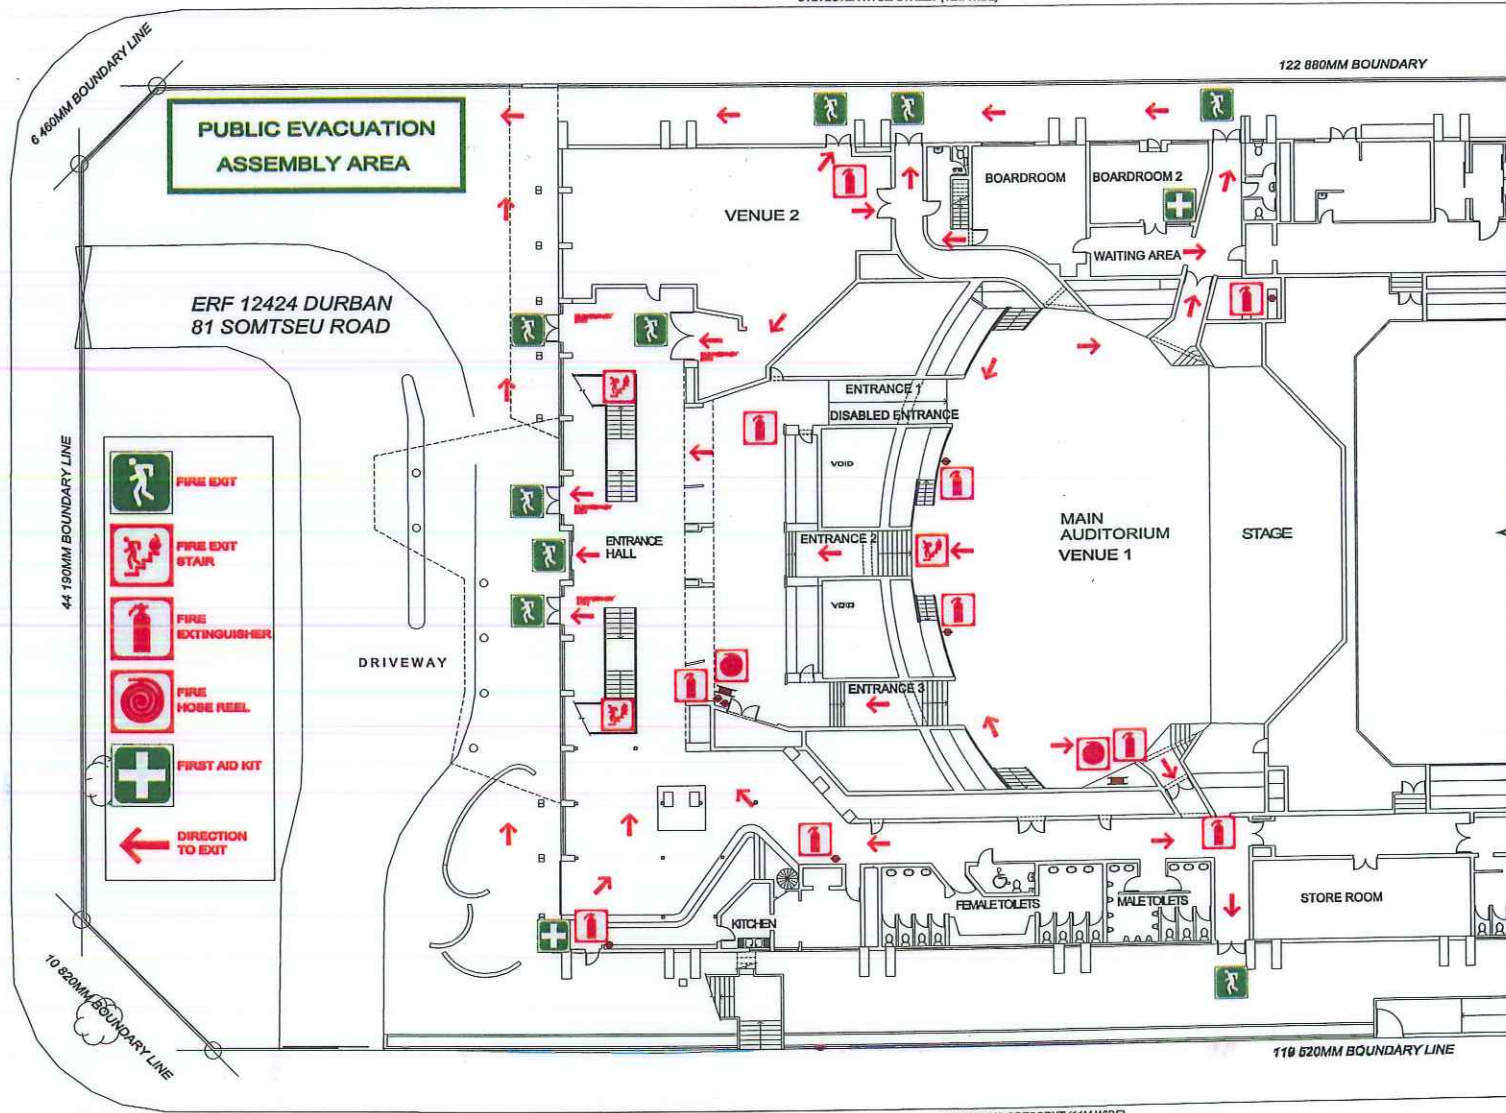

SOMTSEU ROAD (19M WIDE)

44 190MM BOUNDARY LINE

LEGEND

- FIRE EXIT
- FIRE EXIT STAIR
- FIRE EXTINGUISHER
- FIRE HOSE REEL
- FIRST AID KIT
- DIRECTION TO EXIT

DRIVEWAY

KITCHEN

SOL HARRIS CRESCENT (11M WIDE)

119 620MM BOUNDARY LINE

GROUND FLOOR PLAN
SCALE 1:100



olive
CONVENTION CENTRE
A COMPANY OF P&P GROUP

www.oliveconventioncentre.co.za
Tel: 031 337 1110 Fax: 031 337 1171